




A
 TYP. WALL/CEILING CONNECTION
 FOR CONCRETE CEILING
 SCALE: 3/4" = 1'-0"

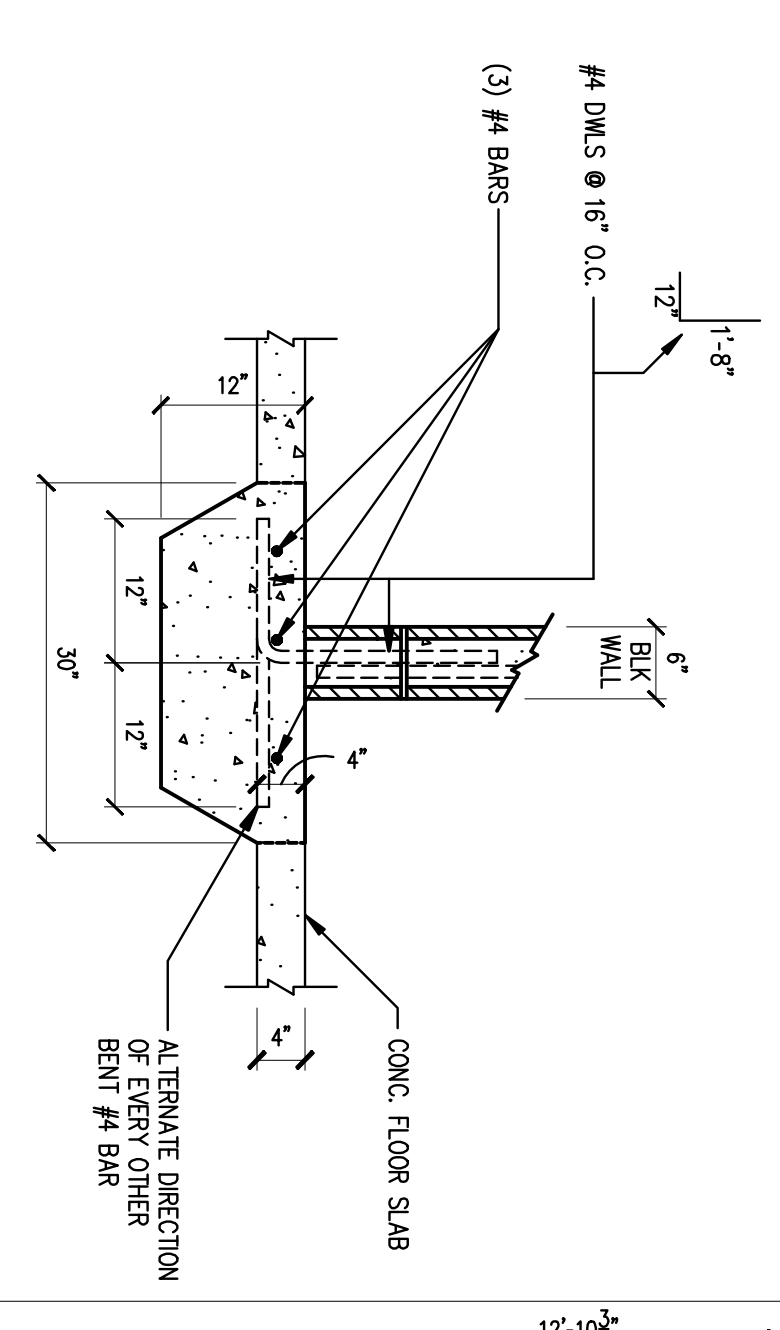

B
 TYP. ANCHOR DETAIL FOR CMU
 WALL ON SLAB-ON-GRADE FOUNDATION
 SCALE: 3/4" = 1'-0"

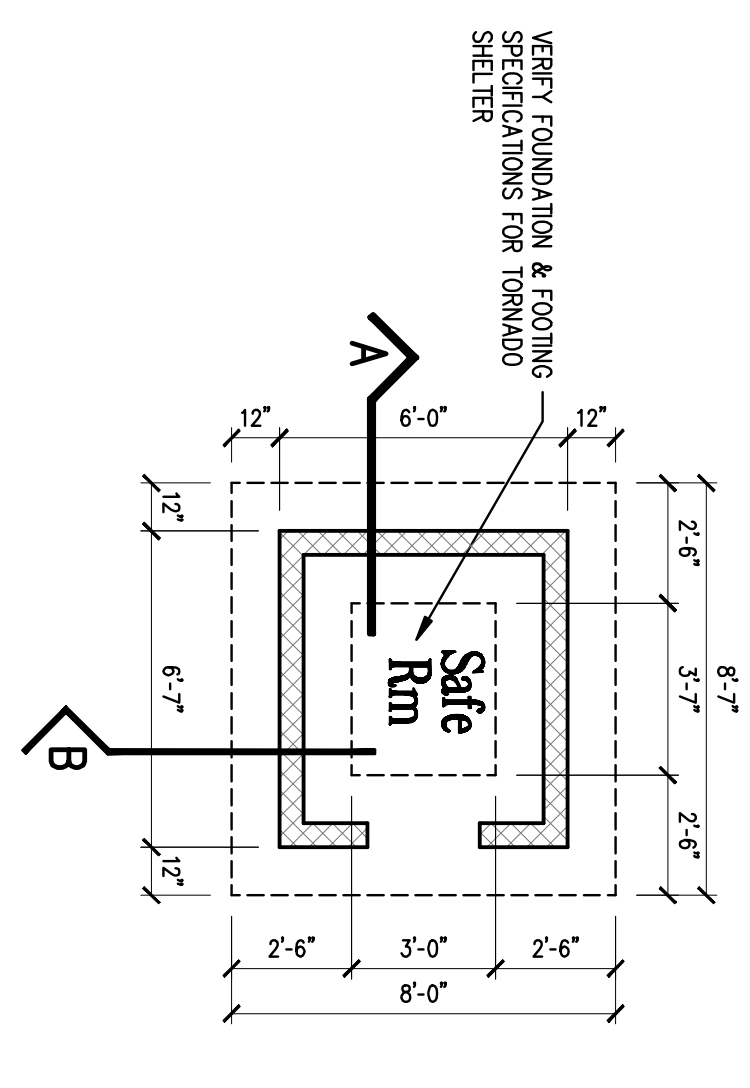

ABOVE GROUND SHELTER FLOOR PLAN

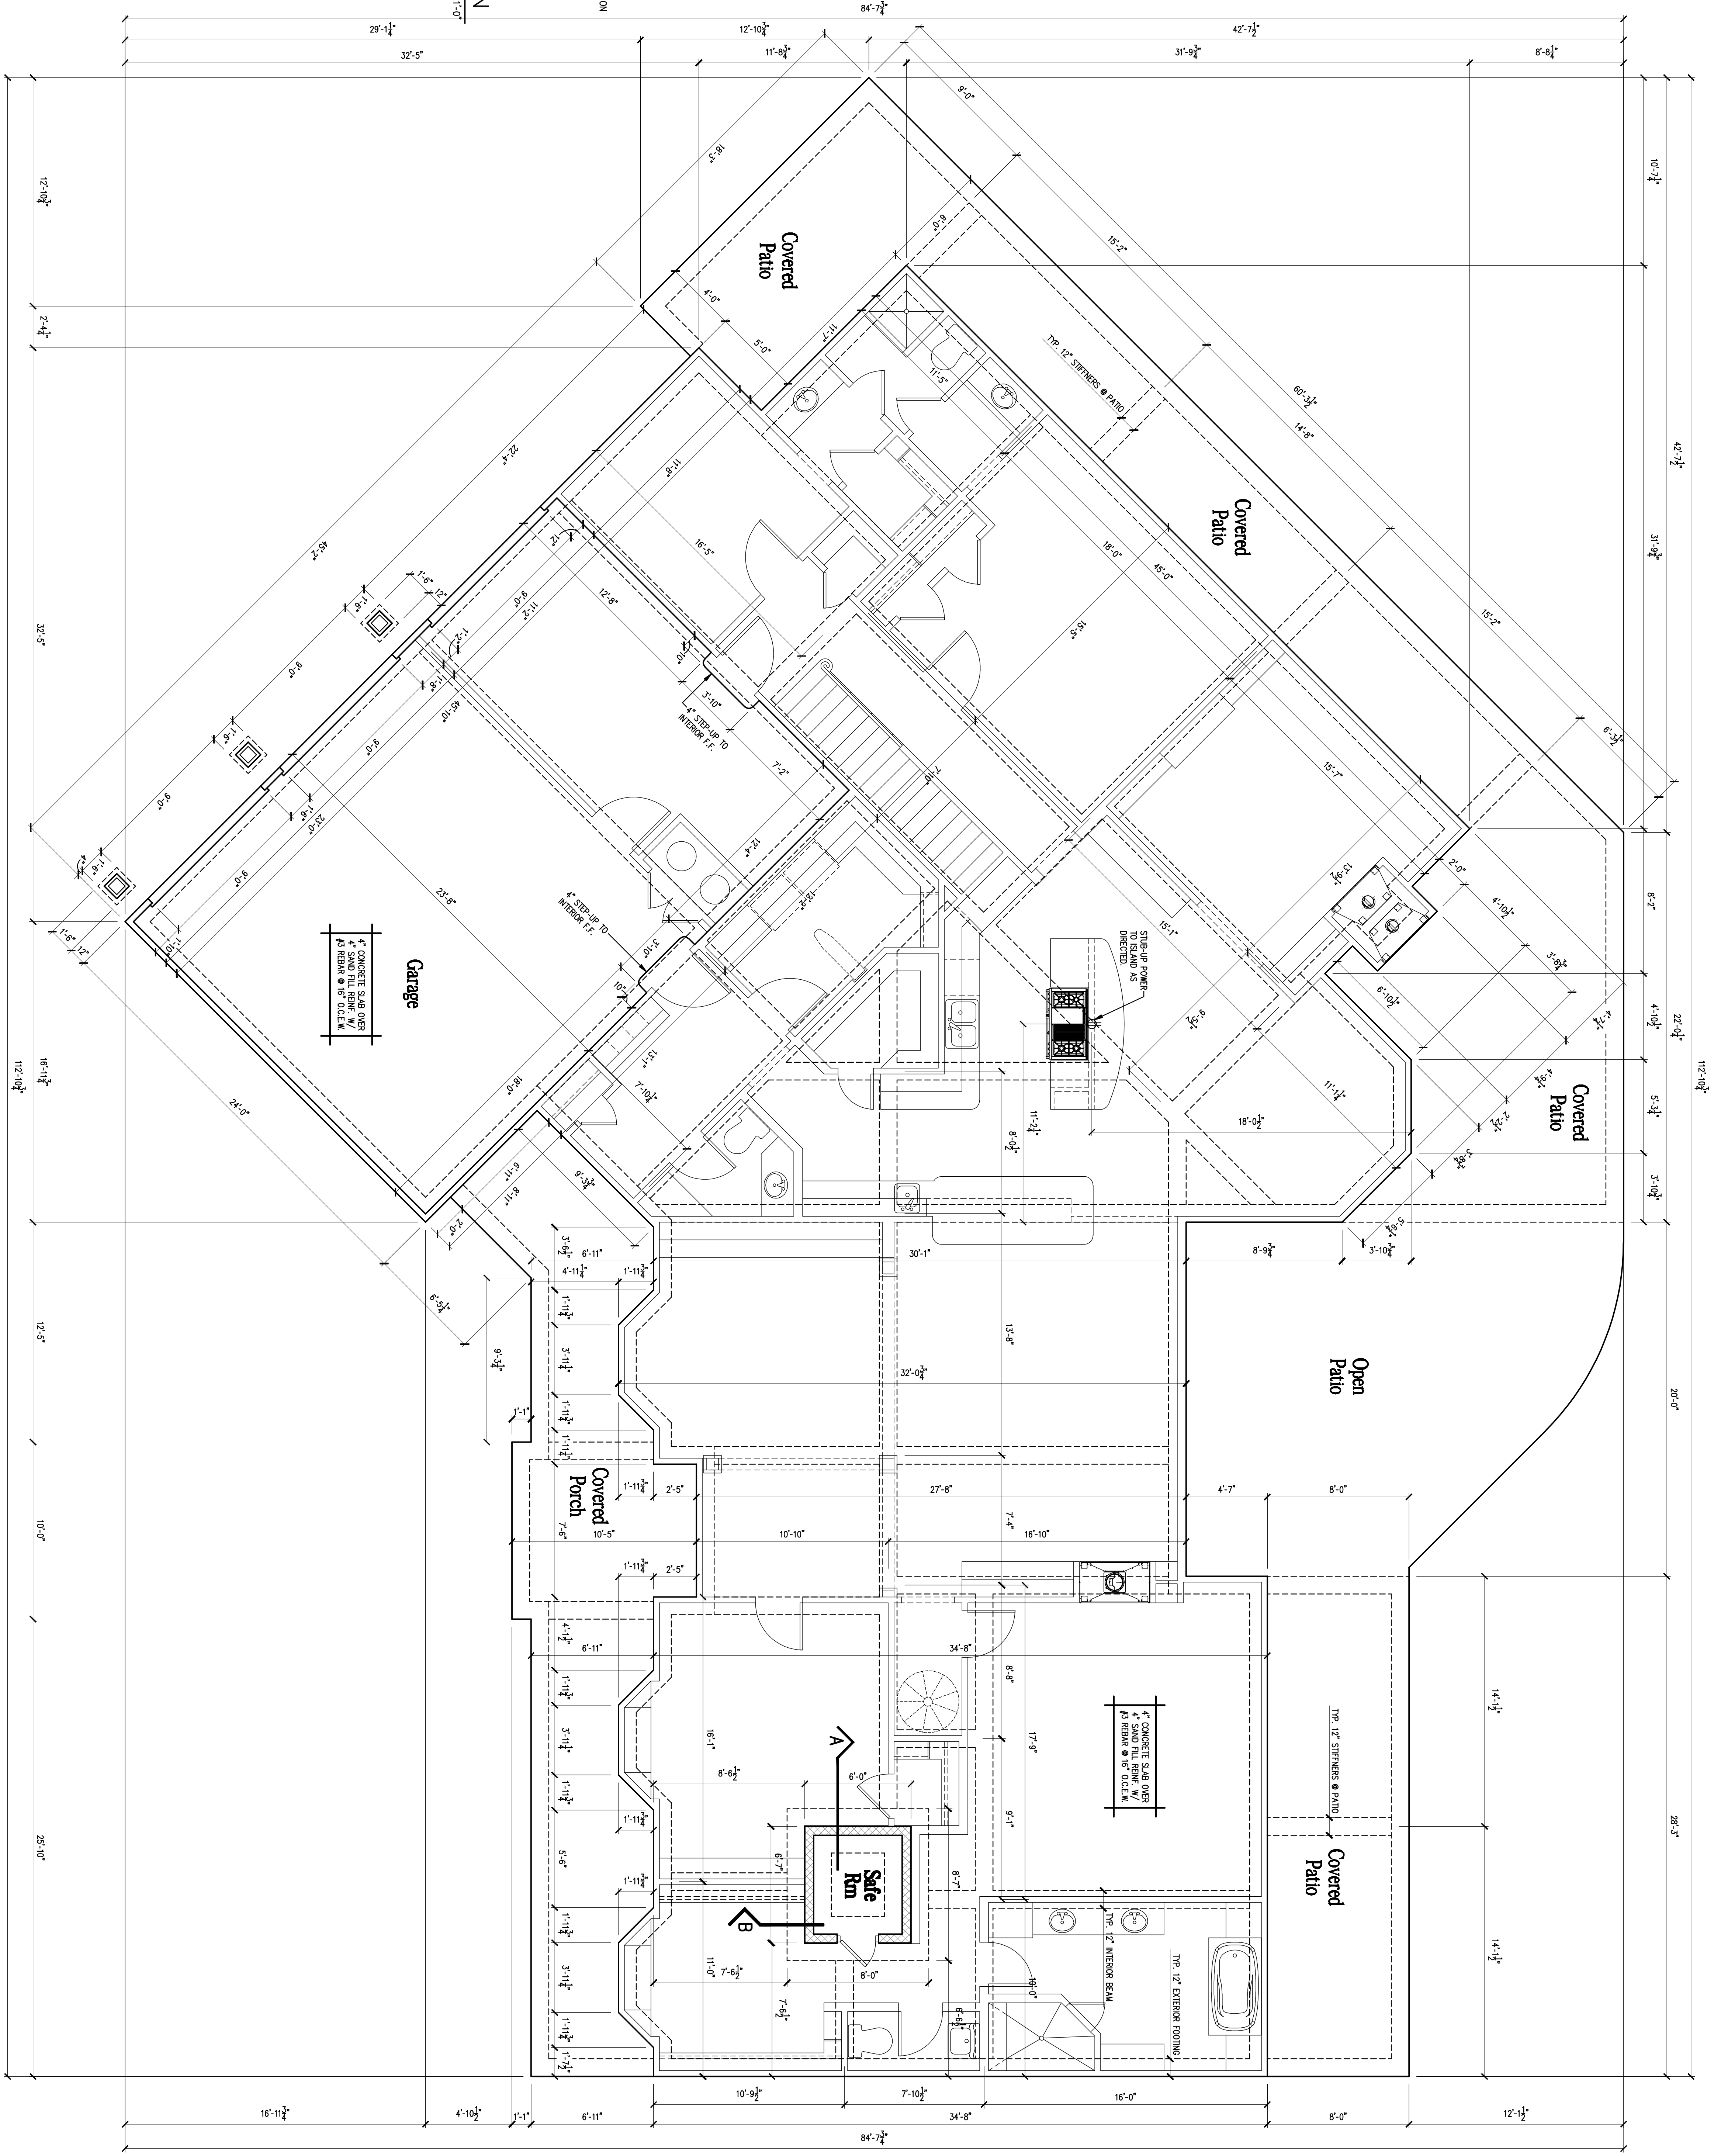

DISCLAIMER: THE RESPONSIBILITY OF THE OWNER/CONTRACTOR TO VERIFY ALL DESIGN SPECIFICATIONS OF THIS PROJECT PRIOR TO PERFORMING ANY CONSTRUCTION IS SOLELY HIS/HERS. THE SERVICES DO NOT INCLUDE ENGINEERING OR ARCHITECTURAL DESIGN. THE CONTRACTOR SHALL BE RESPONSIBLE FOR OBTAINING ALL NECESSARY PERMITS AND APPROVALS FROM THE LOCAL, STATE AND FEDERAL AUTHORITIES. THE CONTRACTOR SHALL BE RESPONSIBLE FOR VERIFYING ALL DIMENSIONS AND CONDITIONS OF THE SITE PRIOR TO CONSTRUCTION. THE CONTRACTOR SHALL BE RESPONSIBLE FOR OBTAINING ALL NECESSARY PERMITS AND APPROVALS FROM THE LOCAL, STATE AND FEDERAL AUTHORITIES. THE CONTRACTOR SHALL BE RESPONSIBLE FOR VERIFYING ALL DIMENSIONS AND CONDITIONS OF THE SITE PRIOR TO CONSTRUCTION.

SHEET	5
OF	7
PLAN NO:	4334

CCDI
 Creative CAD Designs, Inc.
 3505 Olsen Blvd., Suite 214
 Amarillo, Texas 79109
 Phone/Fax: 806-433-4690

A custom designed plan prepared for:
The Greg & Robin Dodson Residence
 Palo Duro Builders
 Jeff Thomas
 Phone: 433-4475

SHEET TITLE:
FOUNDATION PLAN
 W/ SHELTER DETAILS

SQUARE FOOTAGE TOTALS:

Main Floor Living Area:	3369
1st/2nd Bedroom Living Area:	969
Total Living Area:	4334
Garage:	852
Covered Balcony:	863
Covered Porch:	370
Total Under Roof:	6886

DRAWN BY:	David M Tidenberg	REVISIONS:	
DATE:	02-09-2011		
SCALE:	1/4" = 1'-0"		