




**FIREPLACE FOOTING**

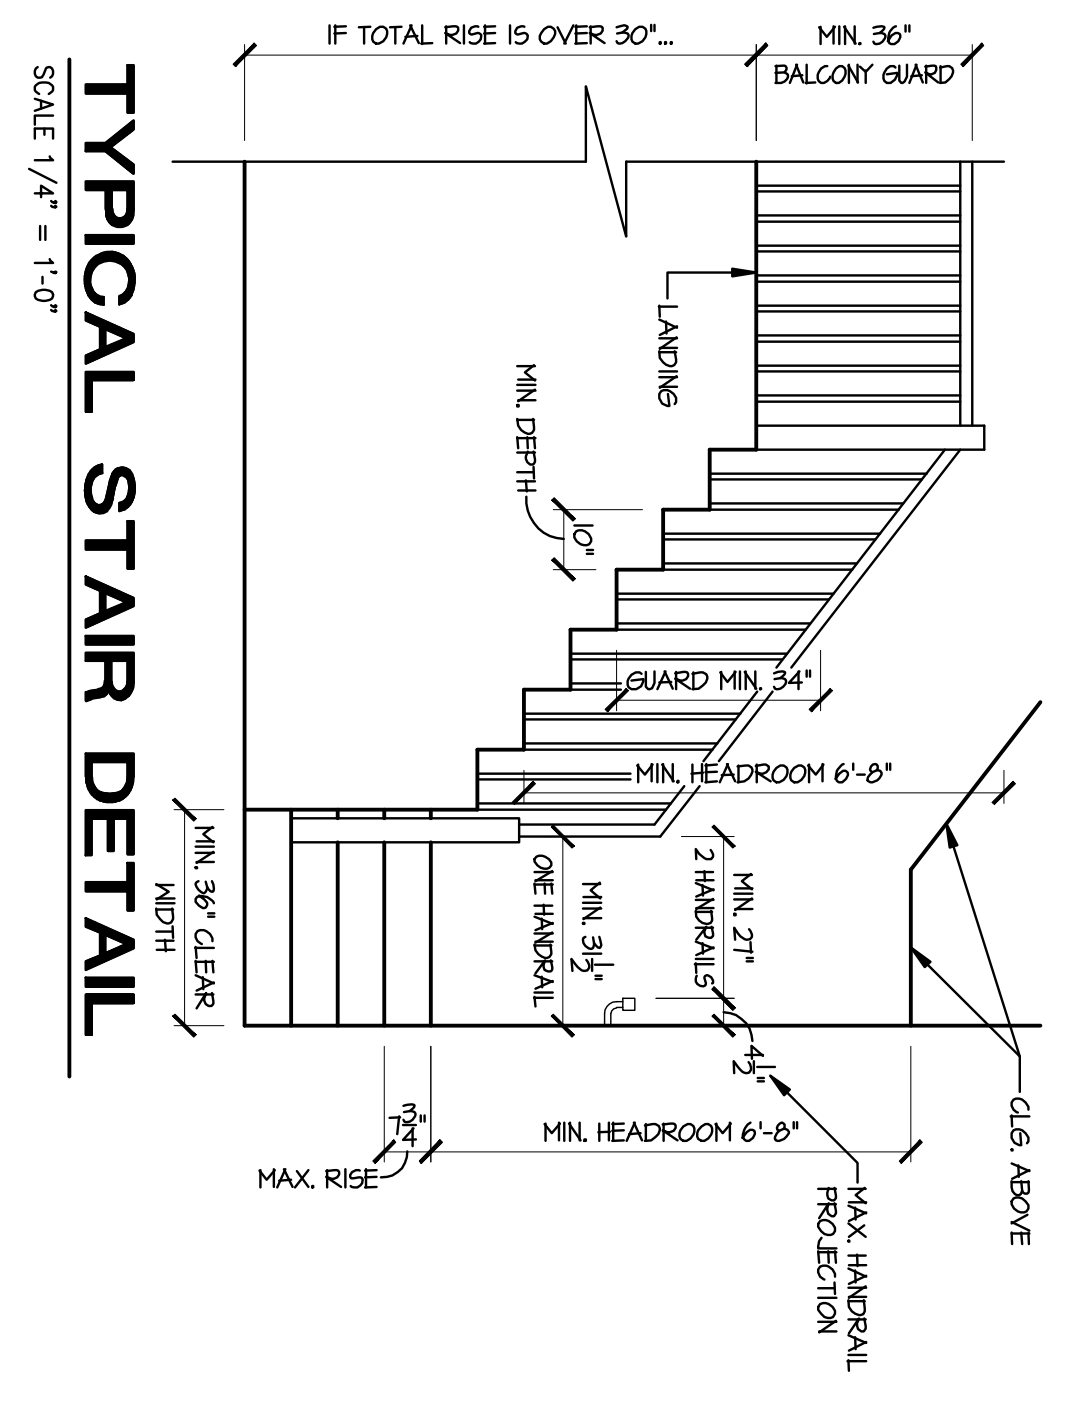


**TYPICAL STAIR DETAIL**  
 SCALE 1/4" = 1'-0"

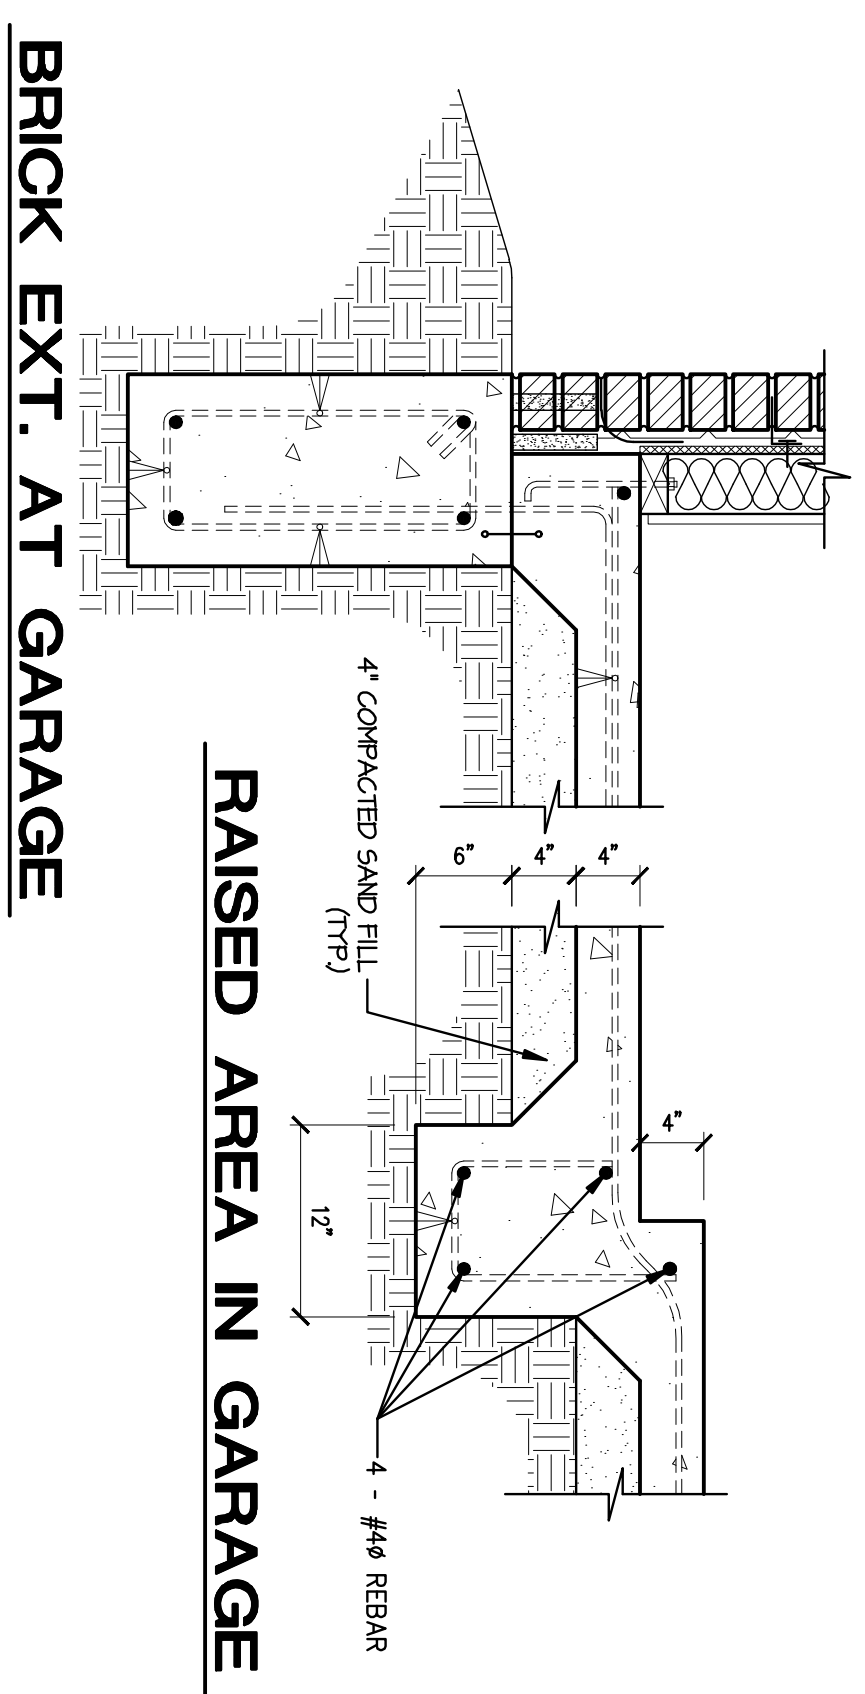


**BRICK EXT. AT GARAGE**

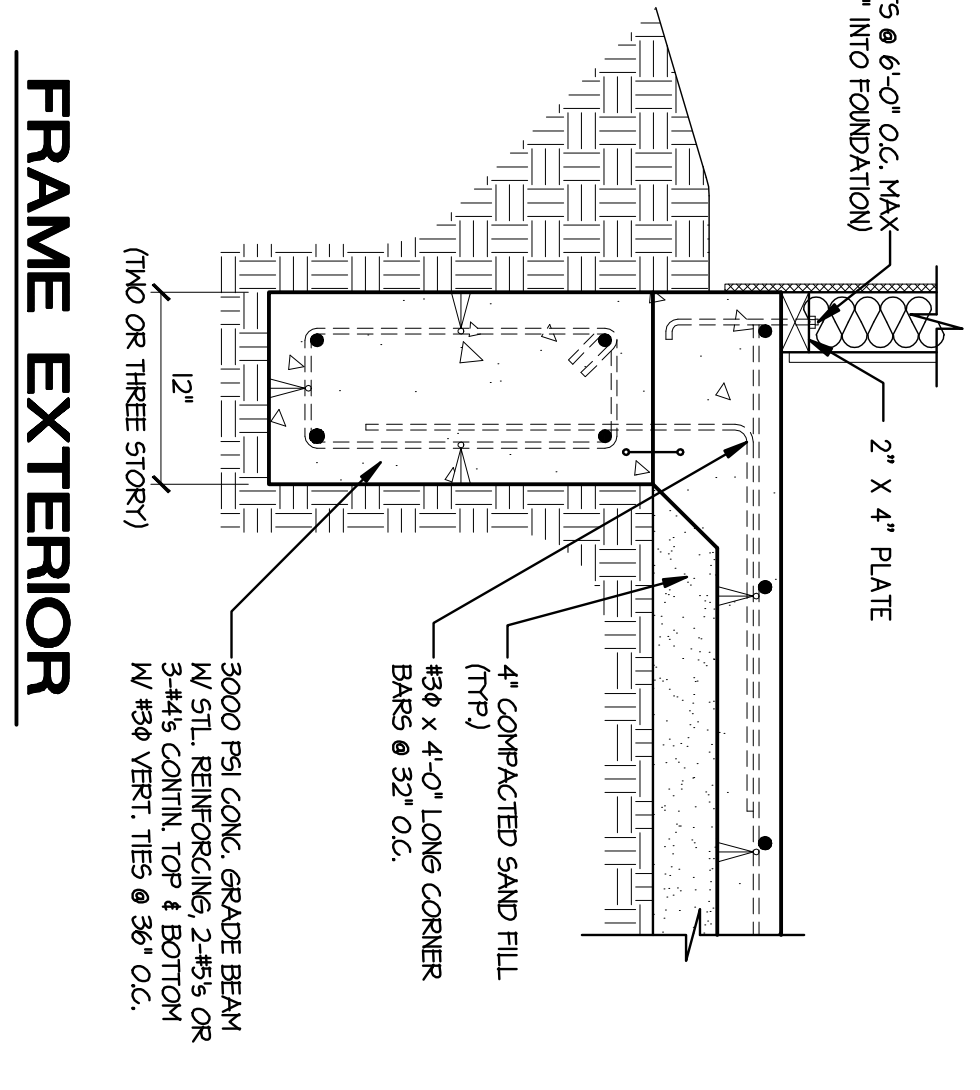

**FRAME EXTERIOR**

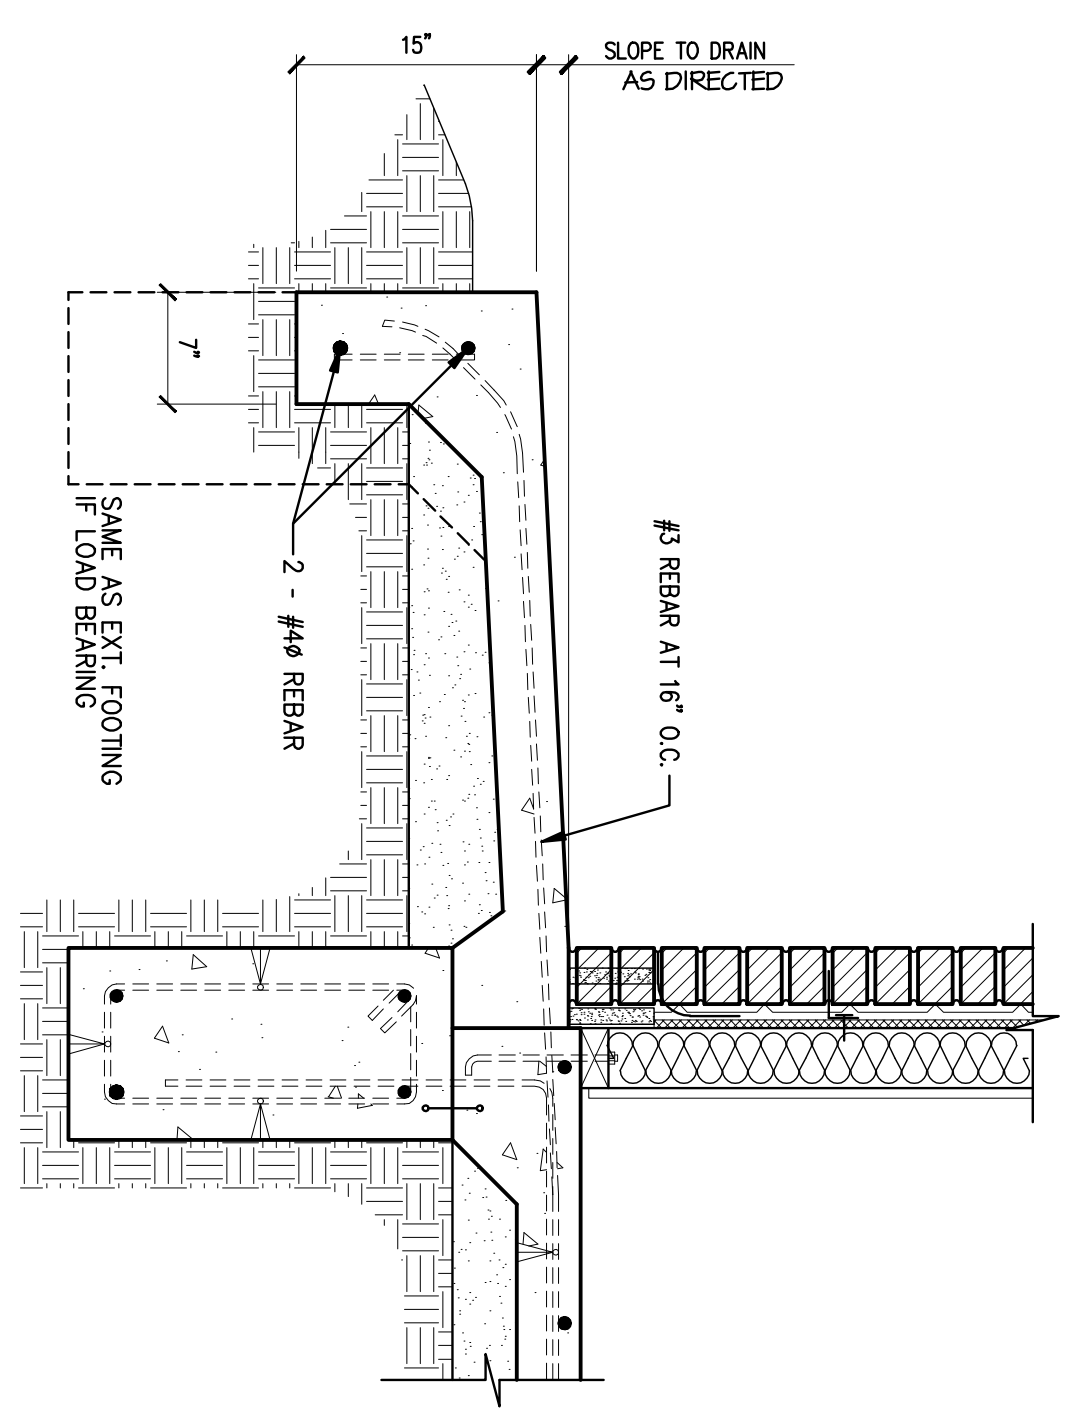


**PORCH OR PATIO AREA**

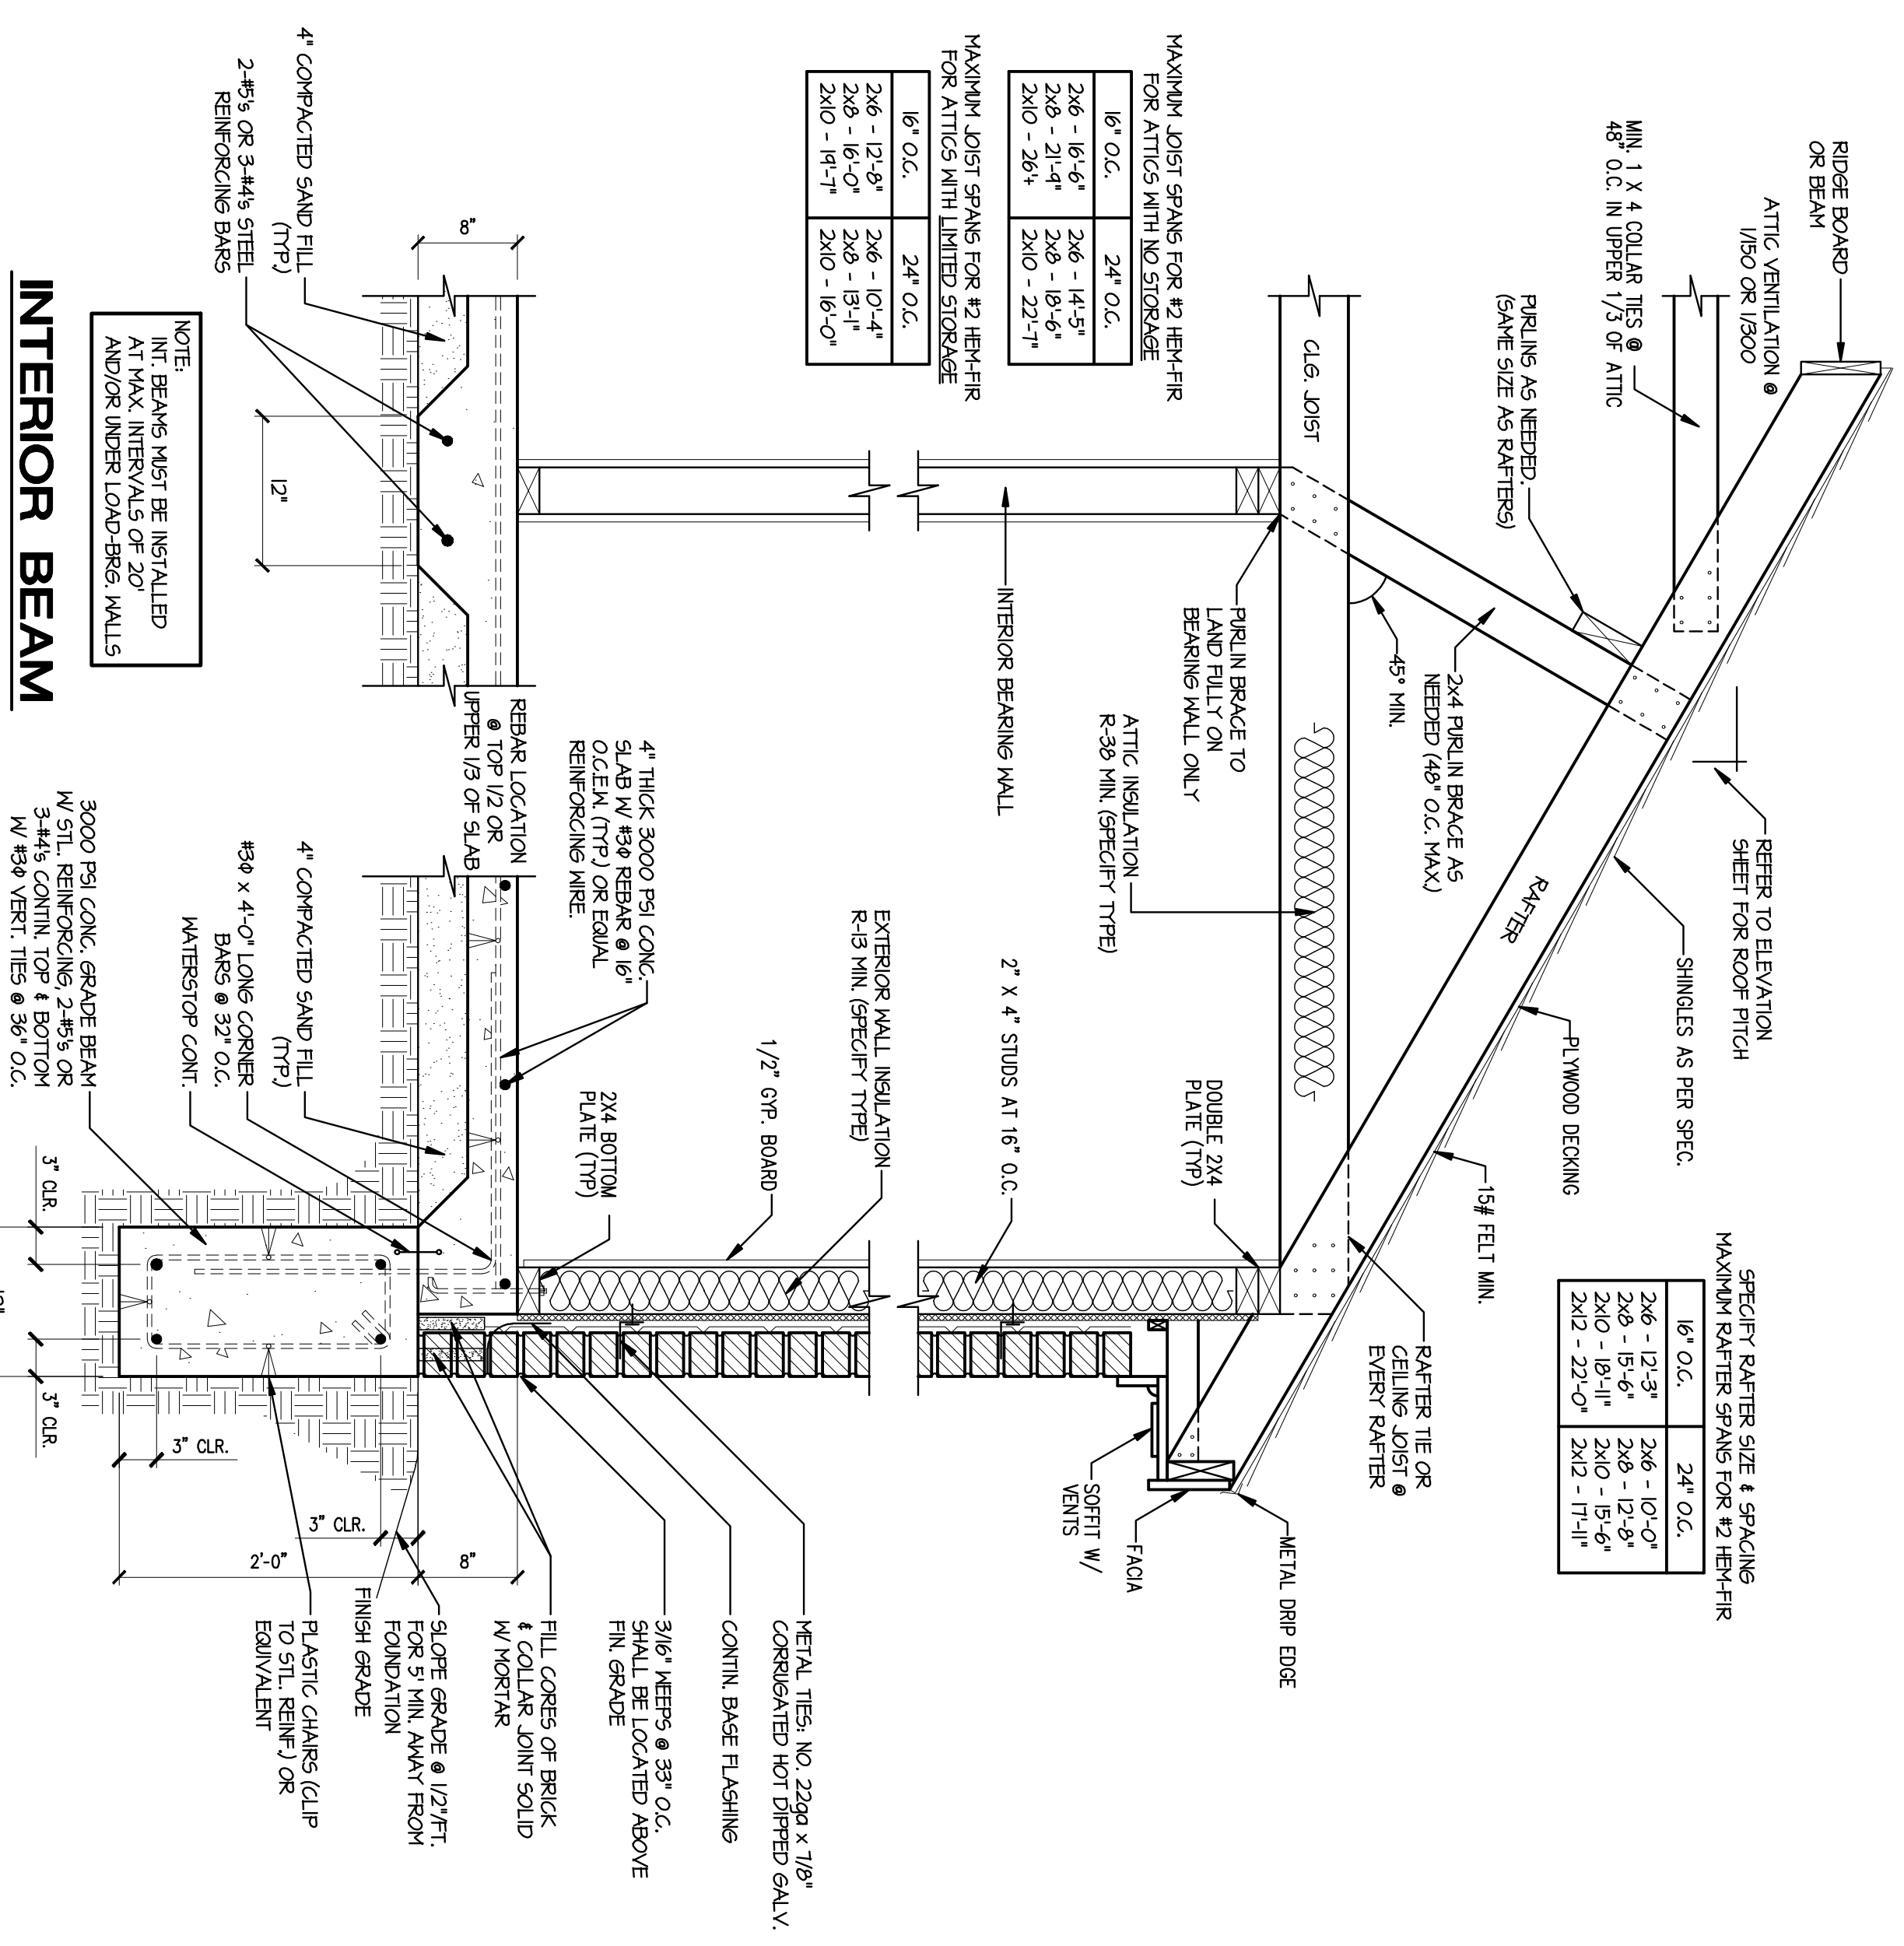

**INTERIOR BEAM**

**BRICK EXTERIOR FOOTING**

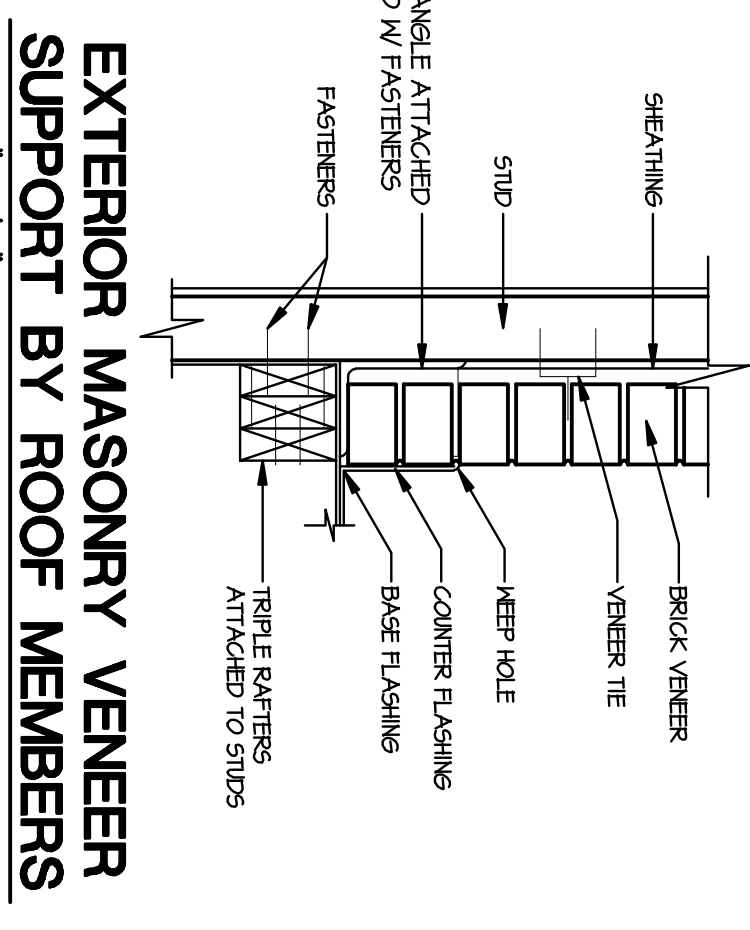

**EXTERIOR MASONRY VENEER SUPPORT BY ROOF MEMBERS**  
 SCALE 1" = 1'-0"




<b>SQUARE FOOTAGE TOTALS:</b>		<b>DRAWN BY:</b> David M Tidenberg		<b>REVISIONS:</b>	
Main Floor Living Area:	3369	DATE:		02-09-2011	
1st Floor Living Area:	1575	SCALE:		1/4" = 1'-0"	
Total Living Area:	4334				
Bonus Room Living Area:	218				
Covered Balcony:	86				
Covered Porch:	370				
Total Under Roof:	5988				

A custom designed plan prepared for:

**The Greg & Robin Dodson Residence**

**Palo Duro Builders**  
 Jeff Thomas  
 Phone: 433-4475

**SHEET TITLE:**  
**GENERAL DETAILS**

**CCDI**  
 Creative CAD Designs, Inc.  
 3505 Olsen Blvd., Suite 214  
 Amarillo, Texas 79109  
 Phone/Fax: 806-353-4690

**DISCLAIMER:** THE RESPONSIBILITY OF THE OWNER/CONTRACTOR TO VERIFY ALL DESIGN SPECIFICATIONS OF THIS PROJECT PRIOR TO CONSTRUCTION IS SOLELY HIS/HERS. THE ARCHITECT/DESIGNER'S SERVICES DO NOT INCLUDE ENGINEERING OR ARCHITECTURAL DATA SHALL BE VERIFIED PRIOR TO CONSTRUCTION AND NO CONSTRUCTION VARIATIONS WILL BE TOLERATED. THE CONTRACTOR SHALL BE RESPONSIBLE FOR VERIFYING THE CONTRACTOR'S LIABILITY IN ACCEPTING THESE RISK AND RESPONSIBILITY IN CONSTRUCTION THIS PROJECT.

SHEET **7** OF **7**  
 PLAN NO: **4334**